


PLANTA PALCO B / STAGE B (Coberto / Covered)
 ESCALA / SCALE 1:200

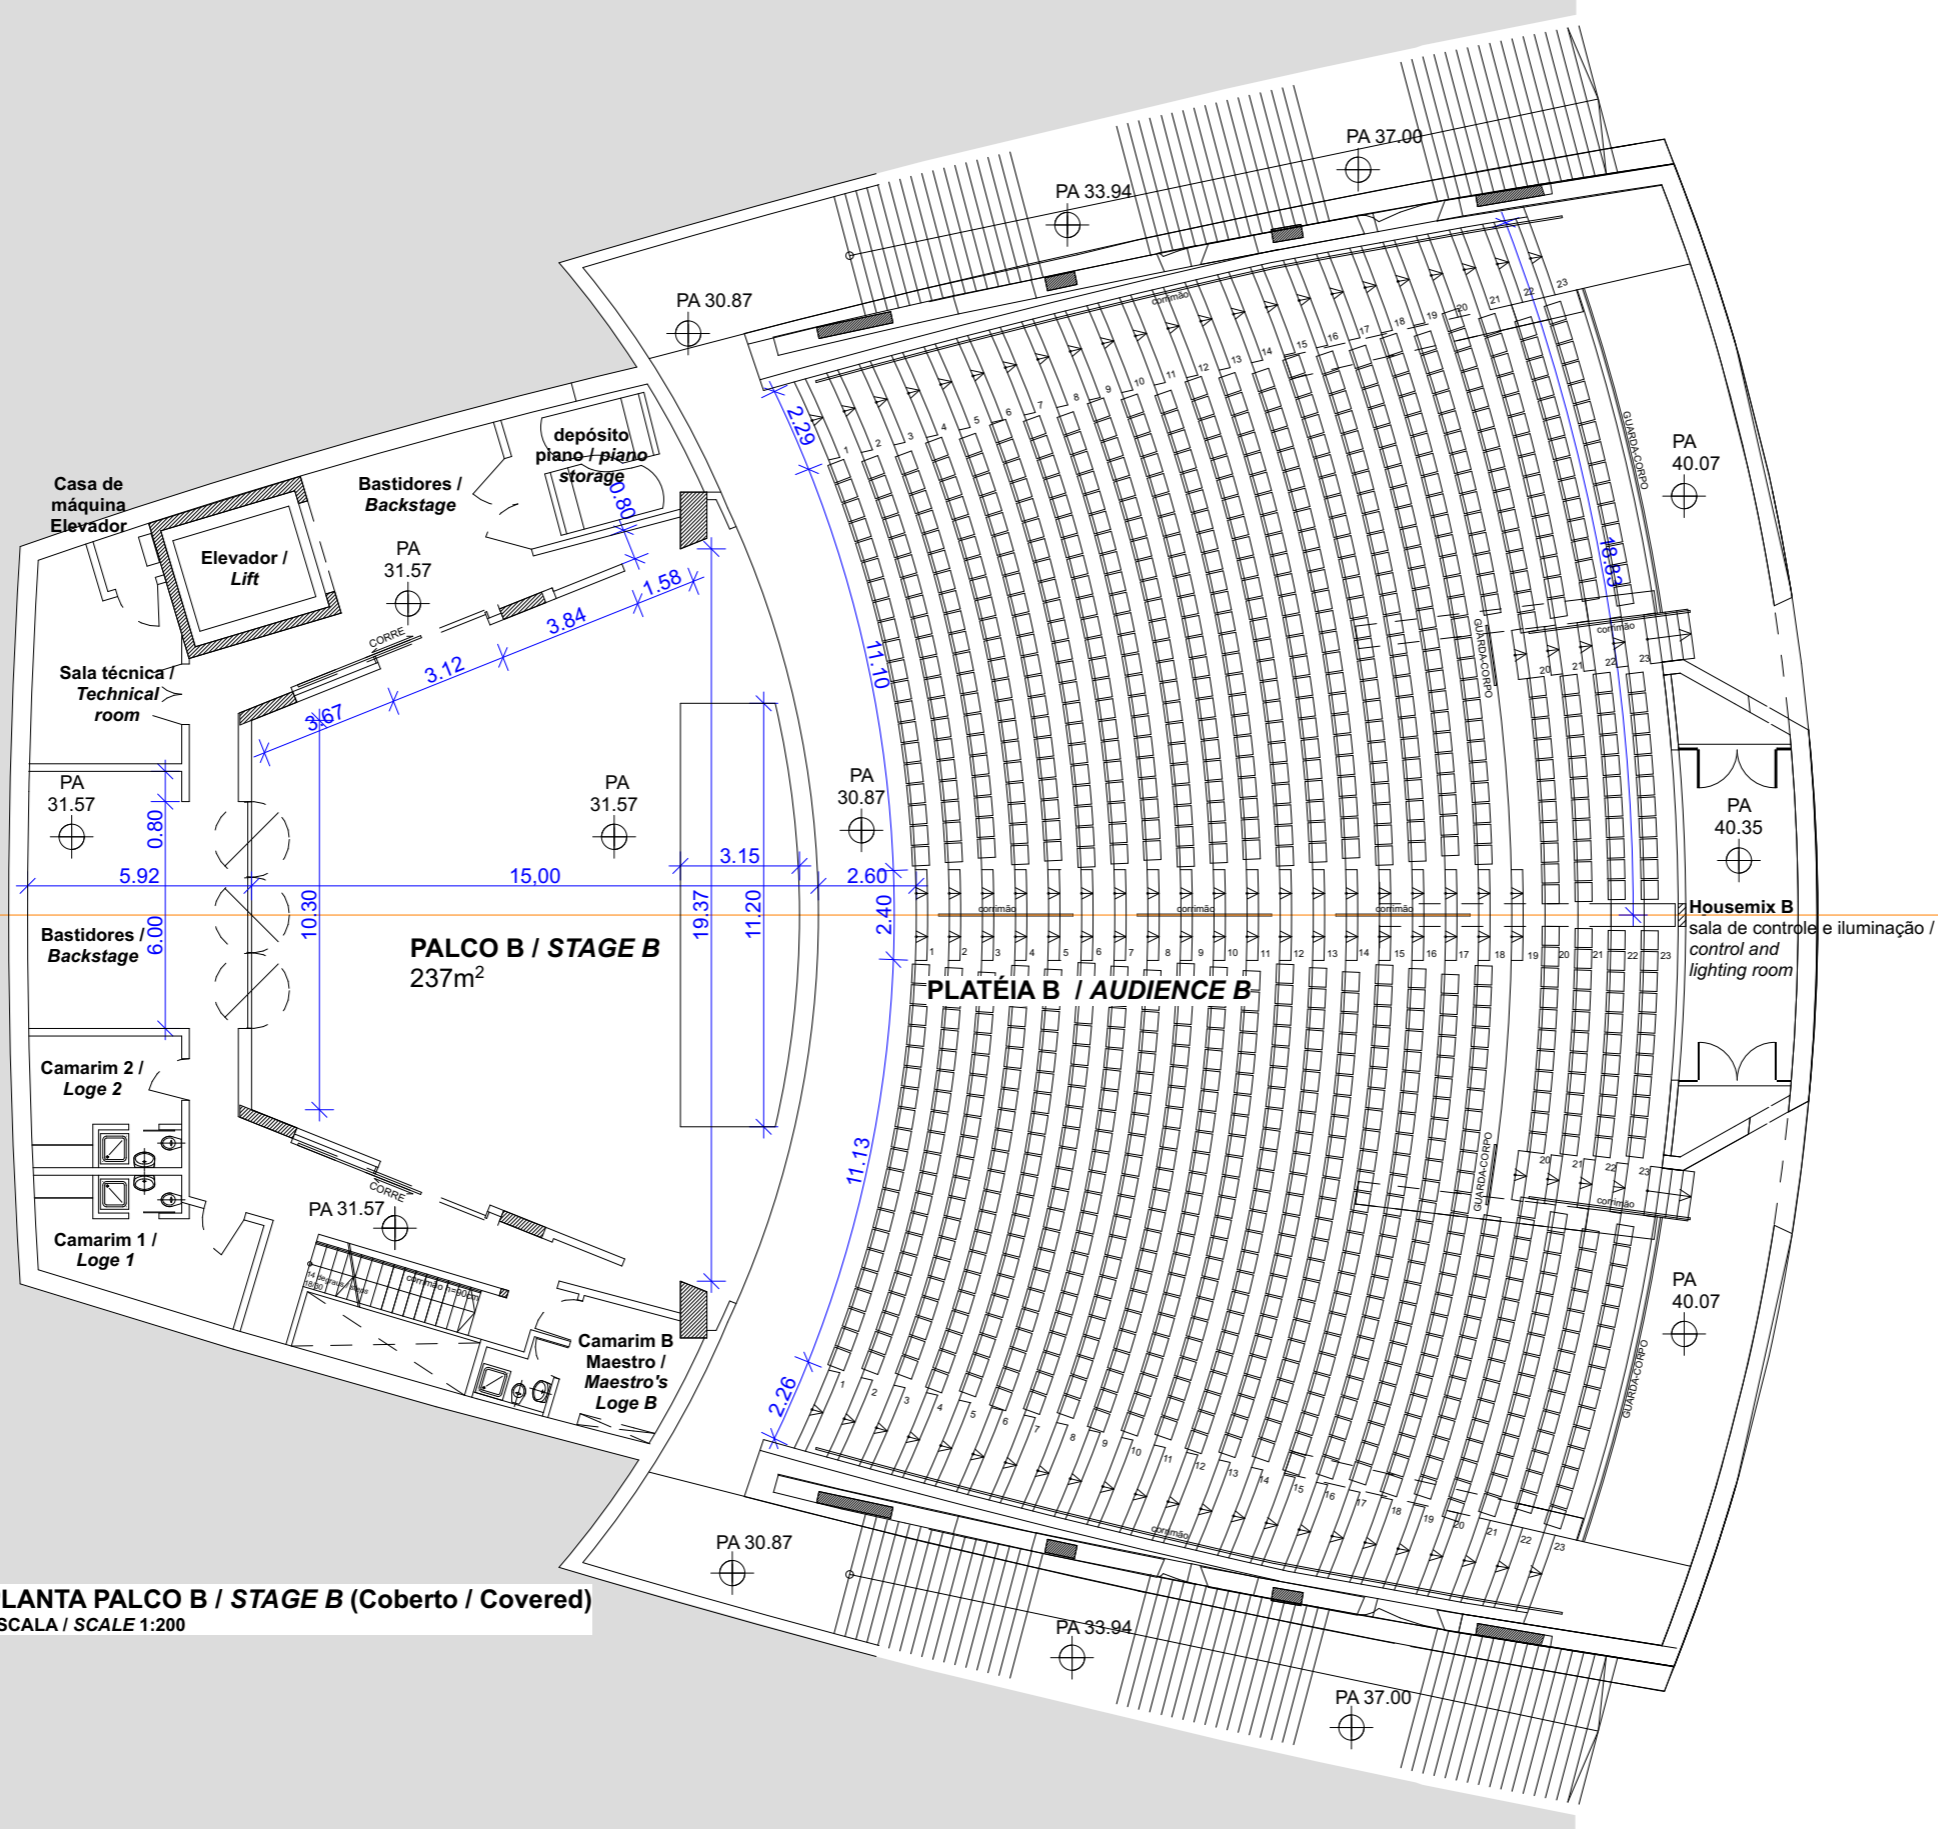

VALENTINY
 hvp architects

VALENTINY hvp sarl architects
 19, rue des Prés
 L-5441 Remerschen
 Commune de Schengen
 Luxembourg

Fon +352 23 60 70 1
 Fax +352 23 66 45 43
 office@hvp.lu
 www.valentinyarchitects.com

Planta	ESCALA	Des.	Data	Projeto
PLANTA 30.87	1:200		2015	

Música em Trancoso

PLANTA ANFITEATRO

