


**PLANTA FACILITIES TÉRREO / Ground Floor**  
Escala 1:200

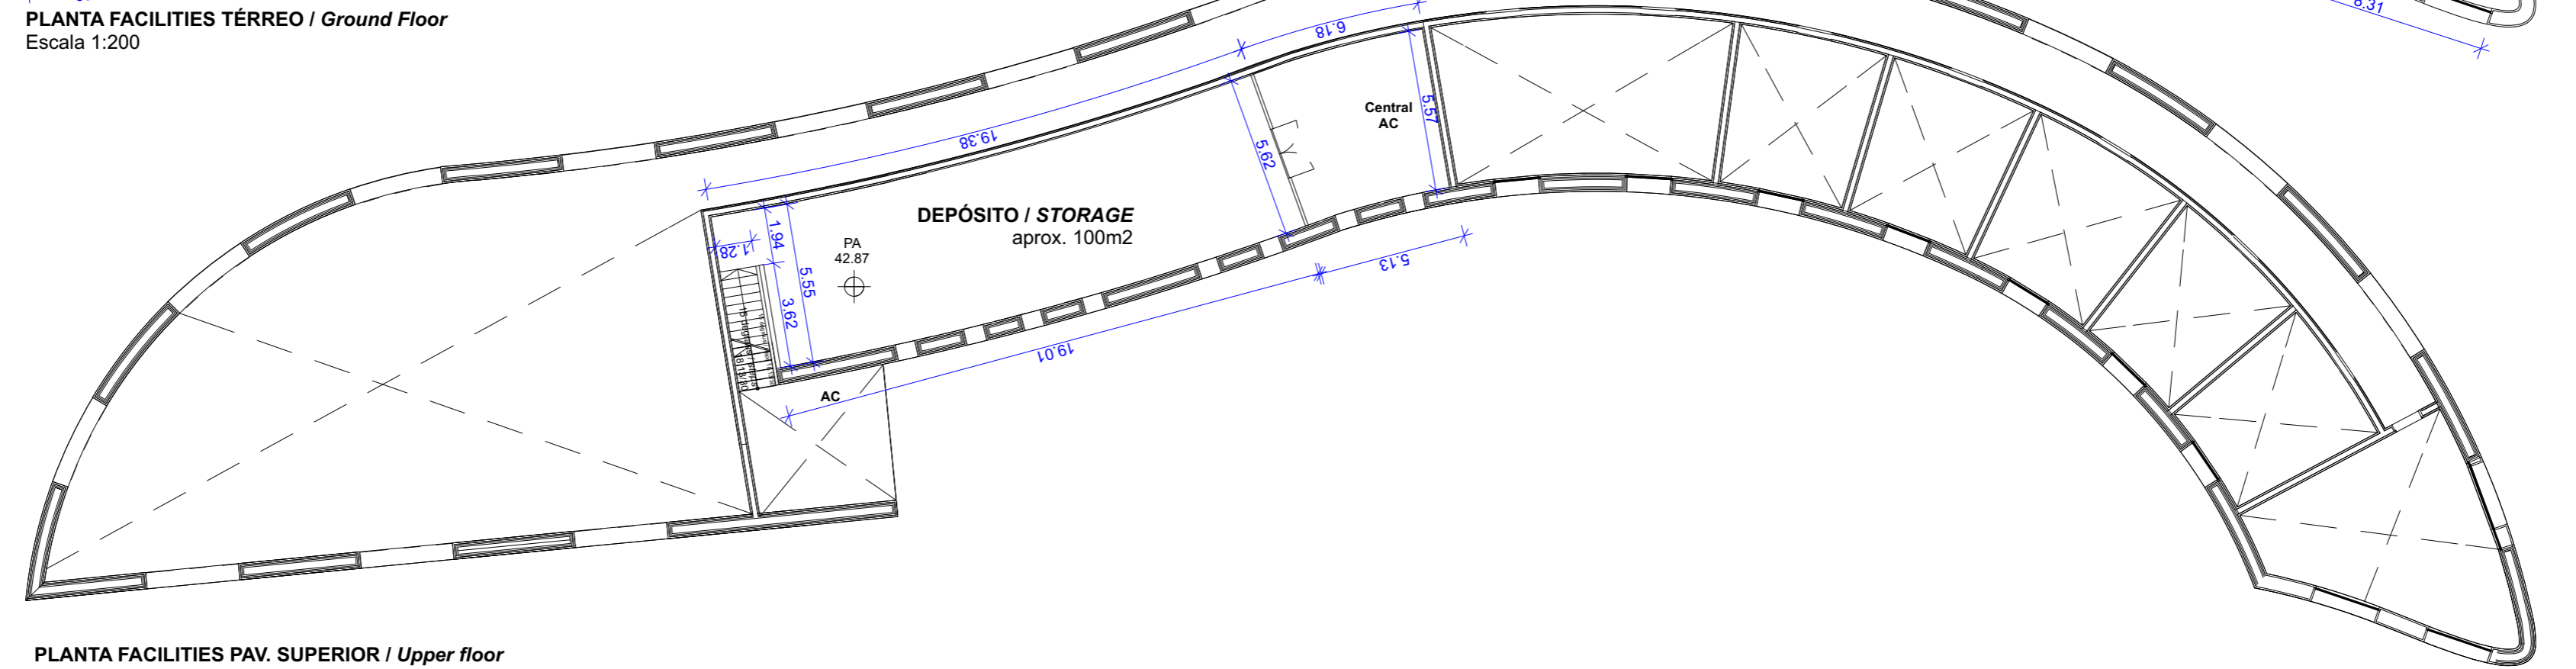

**PLANTA FACILITIES PAV. SUPERIOR / Upper floor**  
Escala 1:200

**VALENTINY**

**hvp architects**

VALENTINY hvp sarl architects  
19, rue des Prés  
L-5441 Remerschen  
Commune de Schengen  
Luxembourg

Fon +352 23 60 70 1  
Fax +352 23 66 45 43  
office@hvp.lu  
www.valentinyarchitects.com

|        |              |
|--------|--------------|
| Planta | PLANTA 40.90 |
| Escola | 1:200        |
| Des.   |              |
| Data   | 2015         |
| Índice | Projeto      |

**Música em Trancoso**

**PLANTA FACILITIES**

