

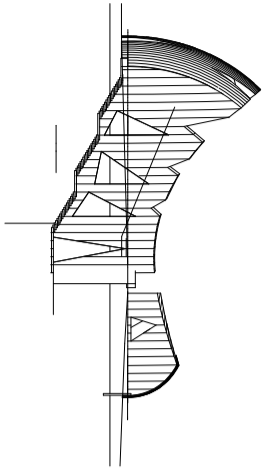
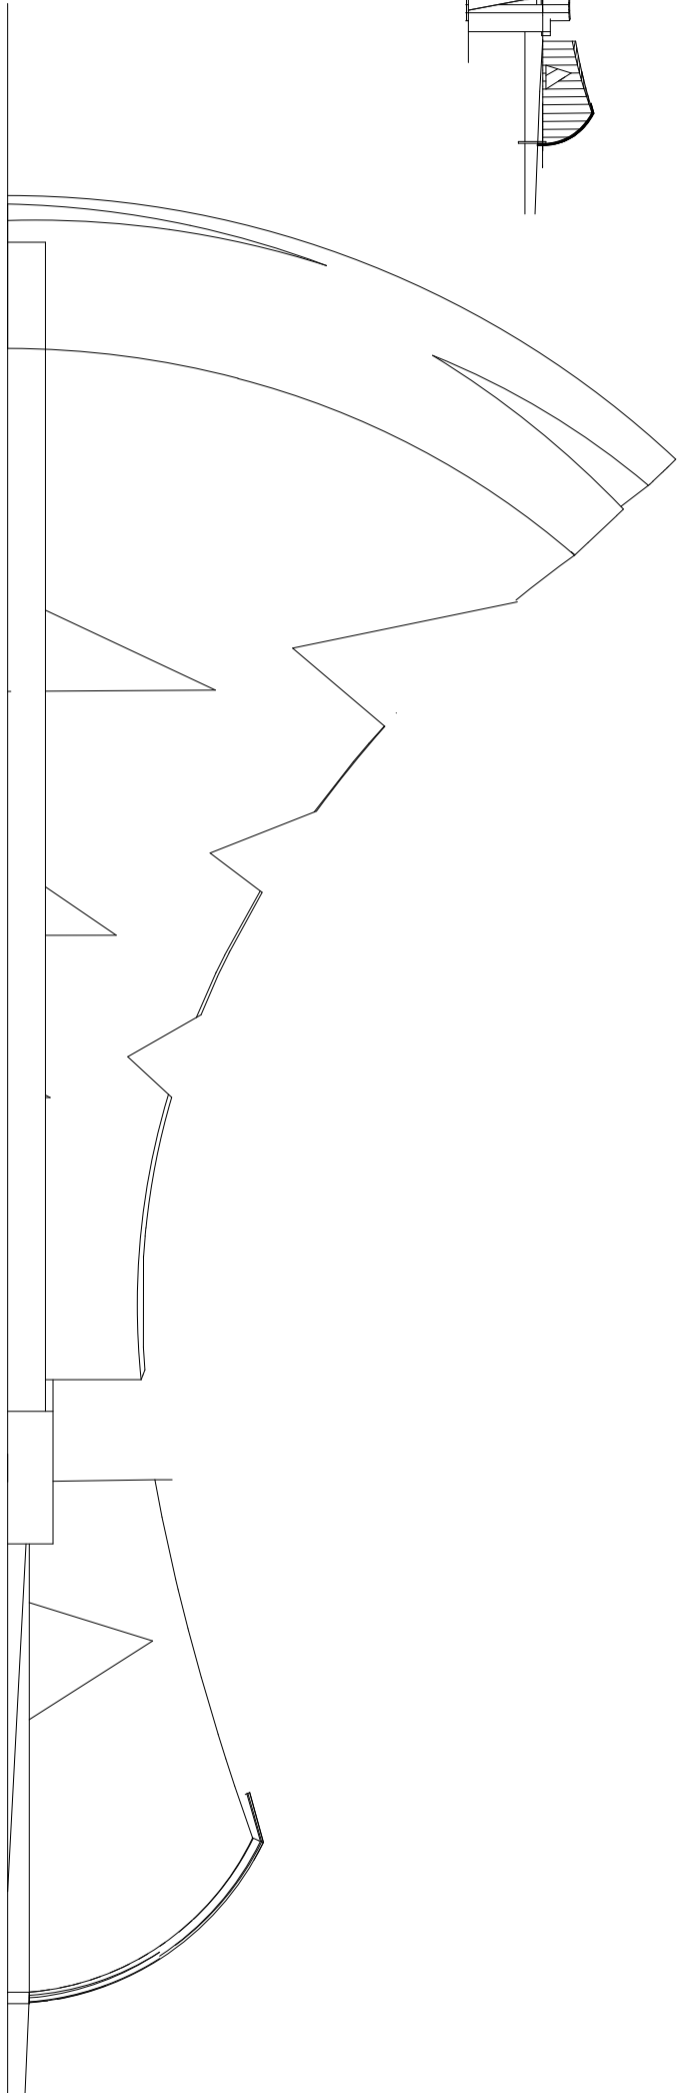


ELEVACAO LESTE

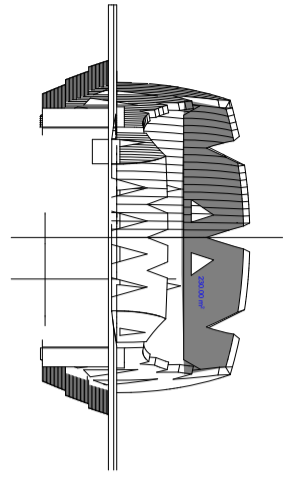

ELEVACAO NORTE

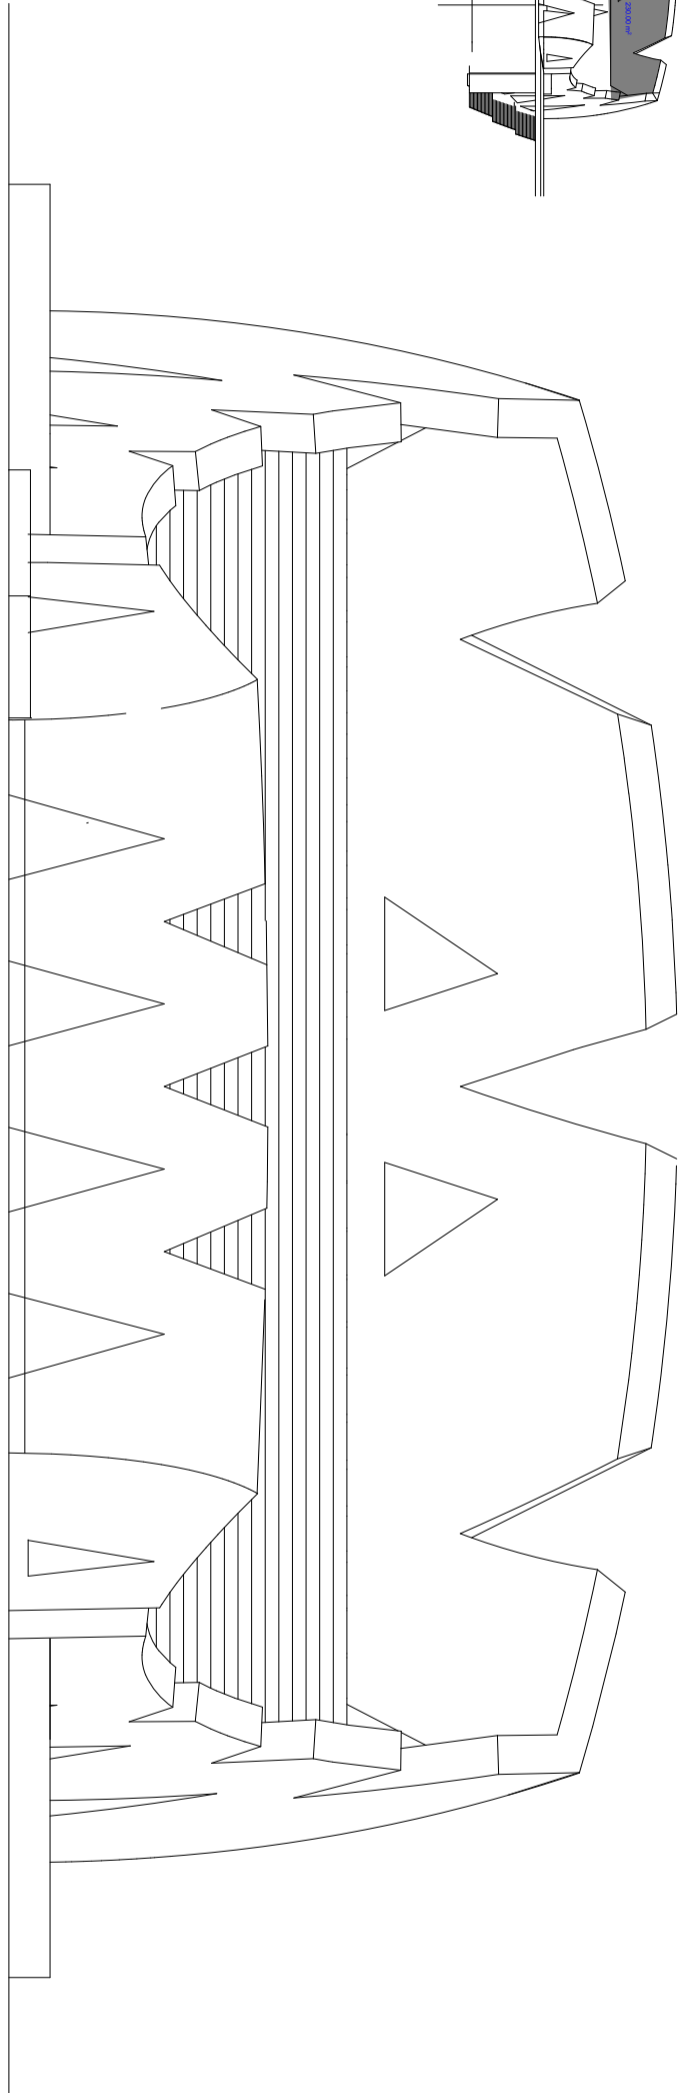

VALENTINY

hvp architects

VALENTINY hvp sarl architects
19, rue des Prés
L-5441 Remerschen
Commune de Schengen
Luxembourg

Fon +352 23 60 70 1
Fax +352 23 66 45 43
office@hvp.lu
www.valentinyarchitects.com

**FACHADAS I
ANFITEATRO**

Teatro L'Occitane

Planta	Escala	Des.	Data	Indice	Projeto
ELEVACAO NORTE	1:200		2015		Música em Trancoso
ELEVACAO LESTE					