

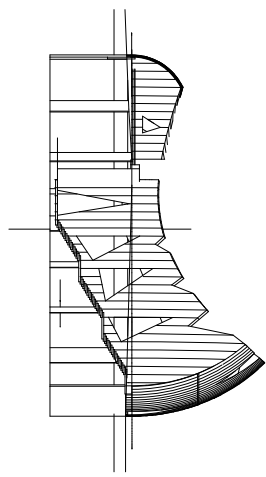
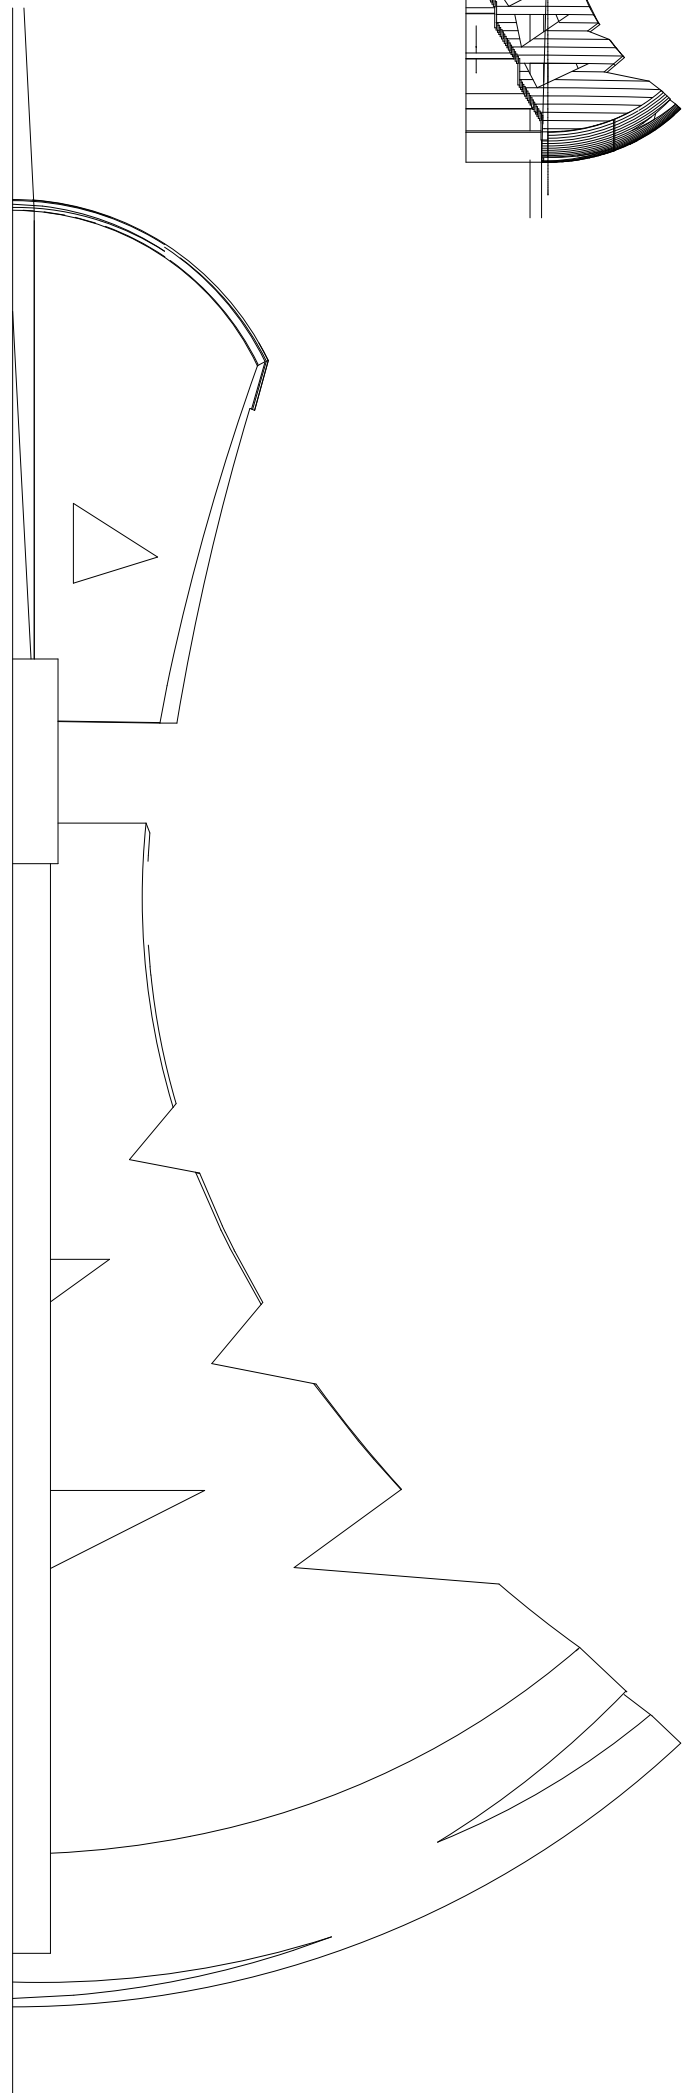


ELEVACAO OESTE

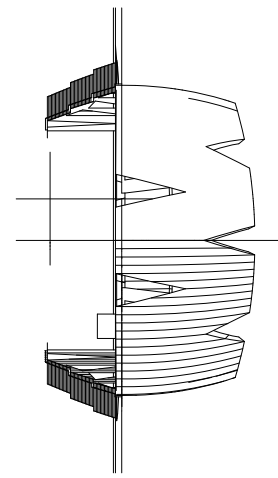

ELEVACAO SUL

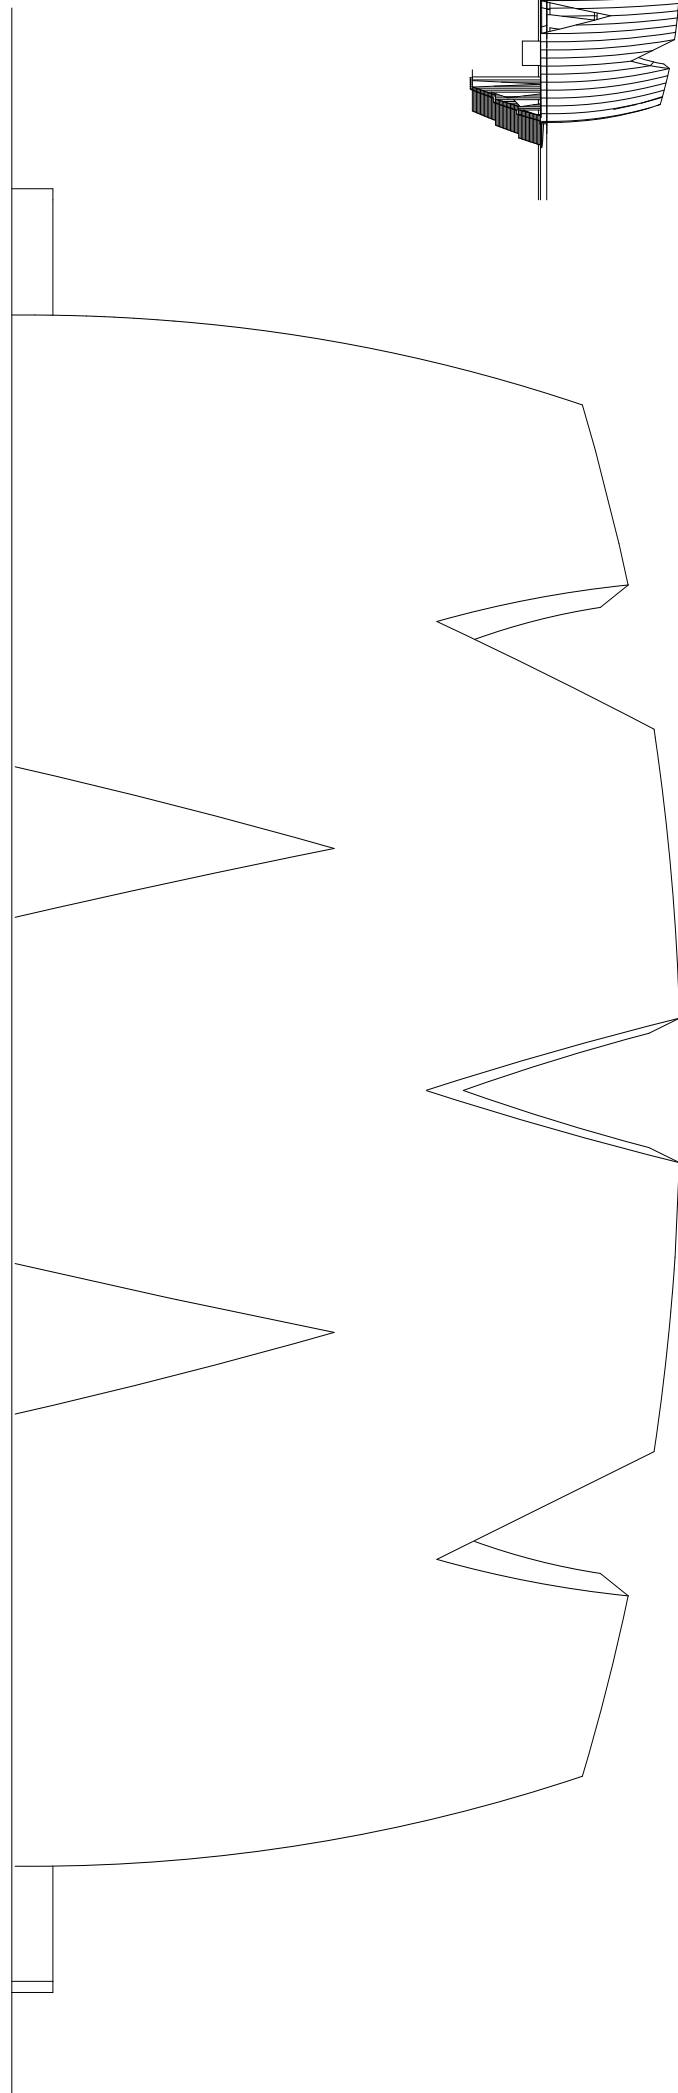

VALENTINY

hvp architects

VALENTINY hvp sarl architects
19, rue des Prés
L-5441 Remerschen
Commune de Schengen
Luxembourg

Fon +352 23 60 70 1
Fax +352 23 66 45 43
office@hvp.lu
www.valentinyarchitects.com

Planta	Escala	Des.	Data	Indice	Projeto
ELEVACAO SUL ELEVACAO OESTE	1:200		2015		

Música em Trancoso

FACHADAS II
ANFITEATRO

