




FACHADA NORTE

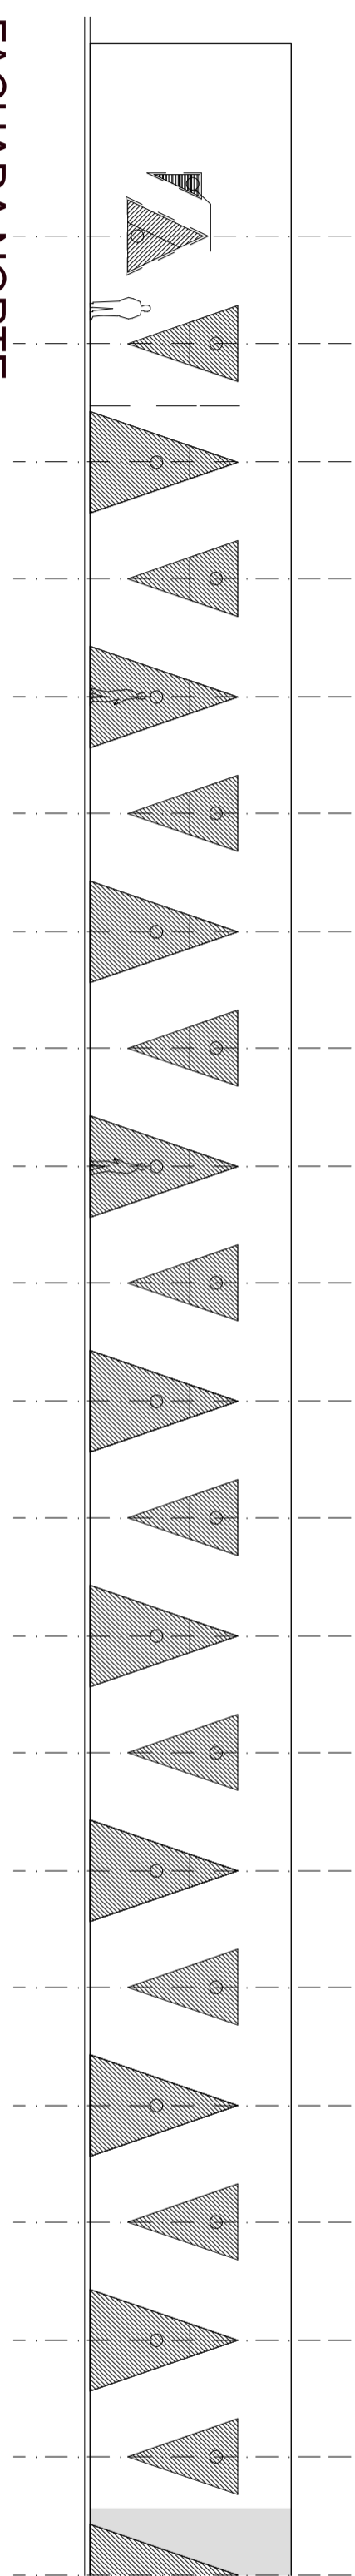

FACHADA NORTE

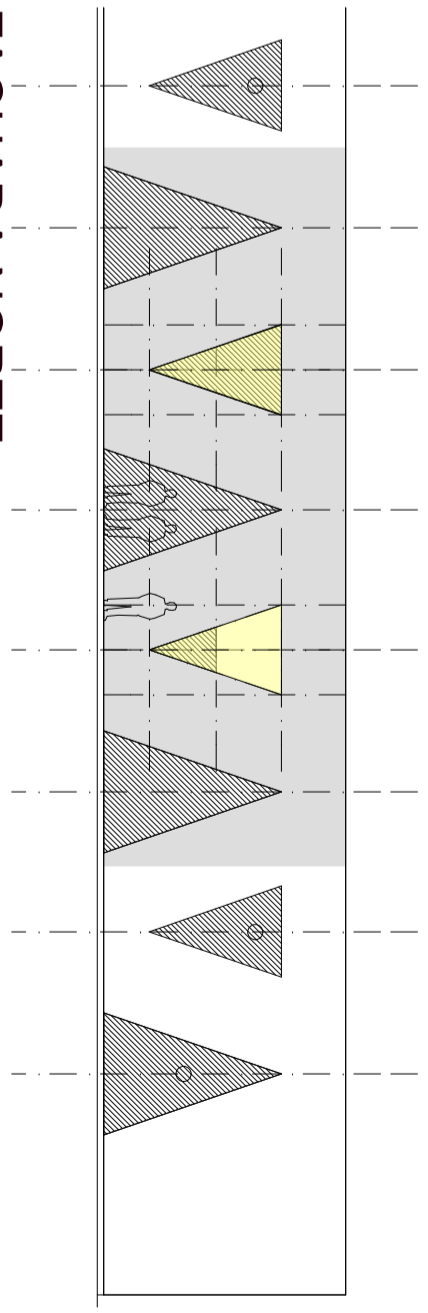

FACHADA SUL

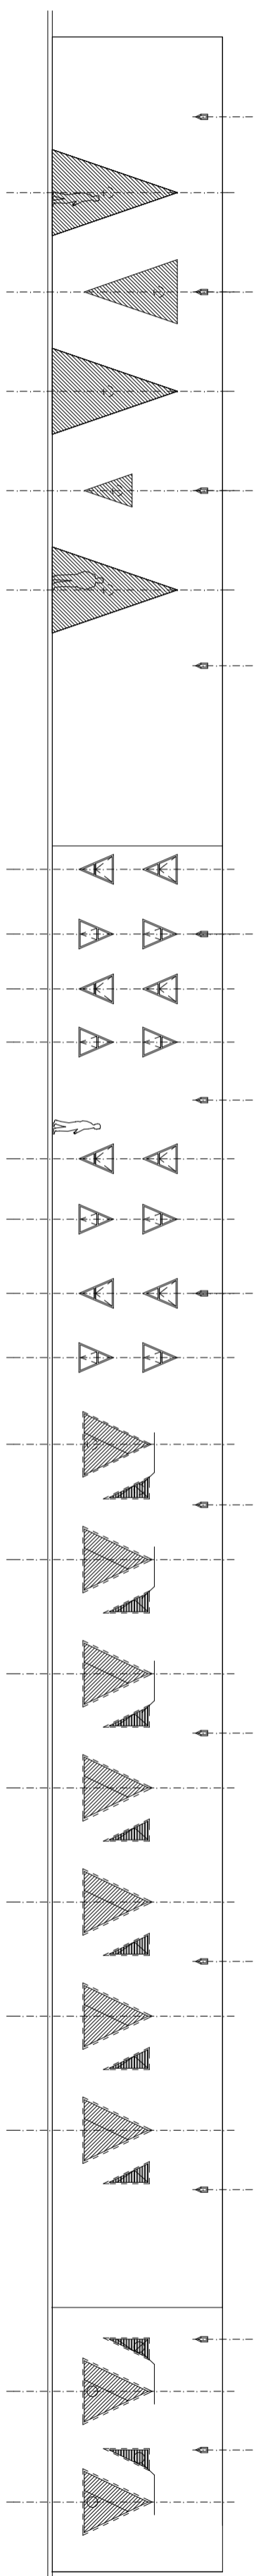

**VALENTINY**

**hvp architects**

VALENTINY hvp sarl architects  
 19, rue des Prés  
 L-5441 Remerschen  
 Commune de Schengen  
 Luxembourg  
 Fon +352 23 60 70 1  
 Fax +352 23 66 45 43  
 office@hvp.lu  
 www.valentinyarchitects.com

Planta	Escala	Des.	Data	Indice	Projeto
ELEVACAO NORTE ELEVACAO SUL	1:200		2015		Música em Trancoso

**FACHADAS  
FACILITIES**

