


PLANTA INTERMEDIÁRIO / INTERMEDIATE
 ESCALA / SCALE 1:200

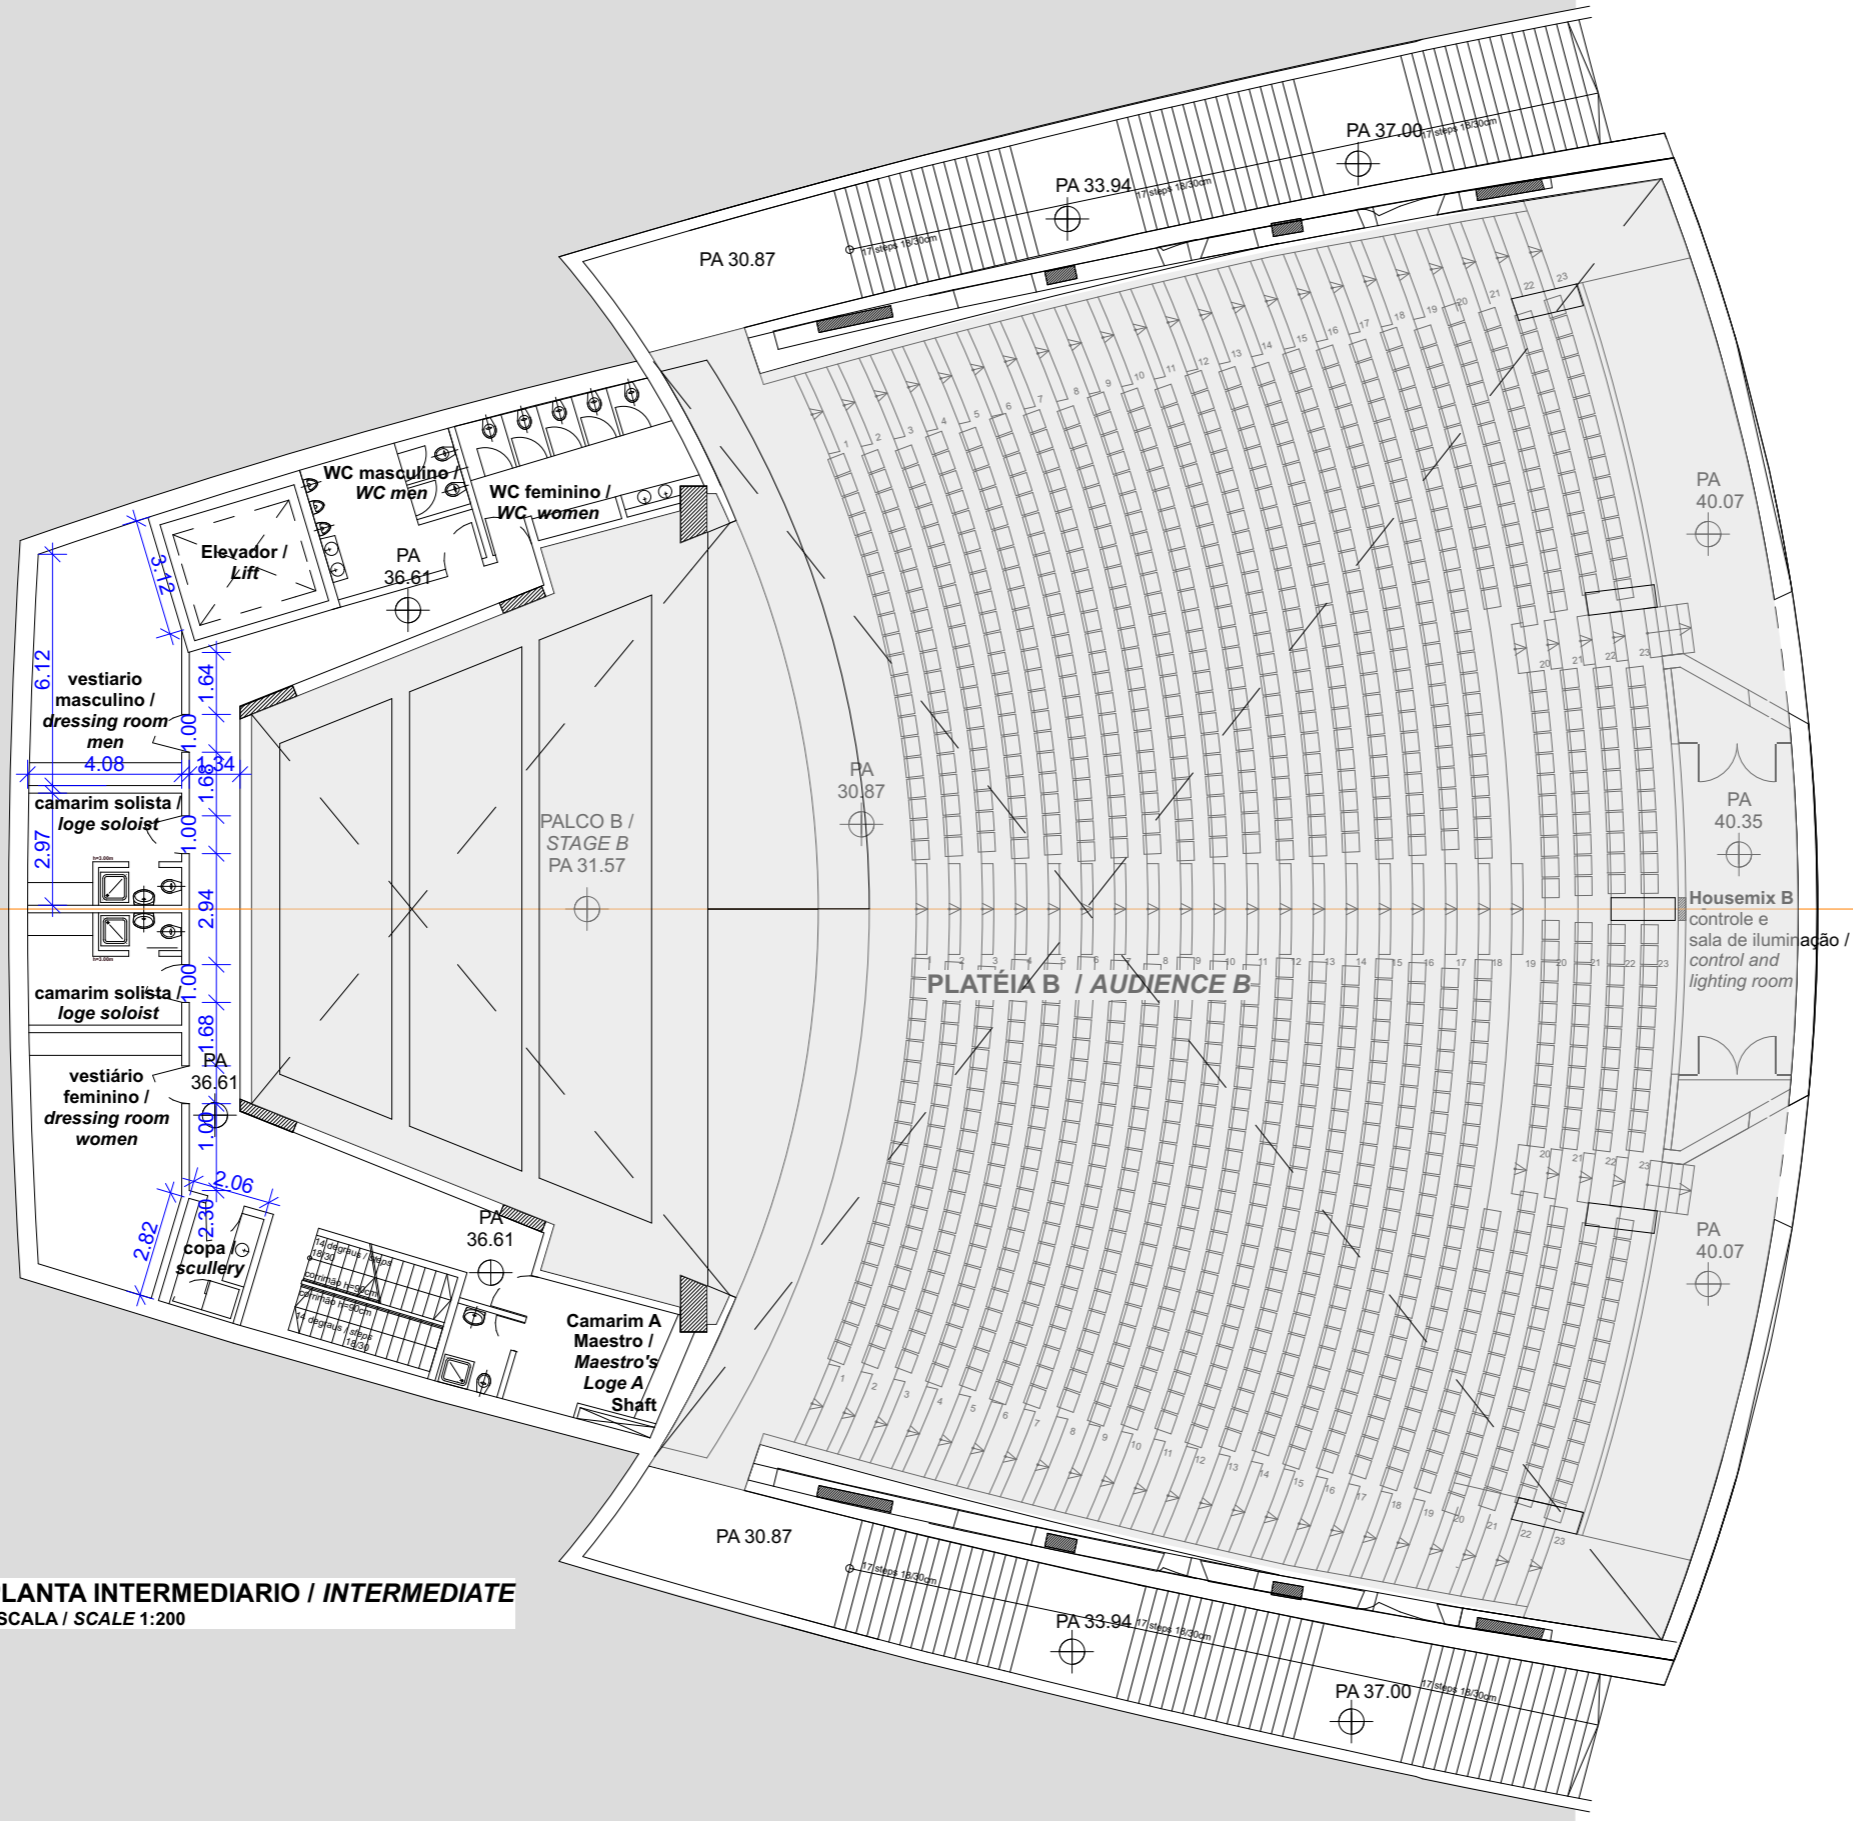

VALENTINY

hvp architects

VALENTINY hvp sarl architects
 19, rue des Prés
 L-5441 Remerschen
 Commune de Schengen
 Luxembourg

Fon +352 23 60 70 1
 Fax +352 23 66 45 43
 office@hvp.lu
 www.valentinyarchitects.com

Projeto
 Índice
 Data
 Des.
 2015

Planta
 PLANTA 36,61

Escala
 1:200

Música em Trancoso

PLANTA ANFITEATRO

