
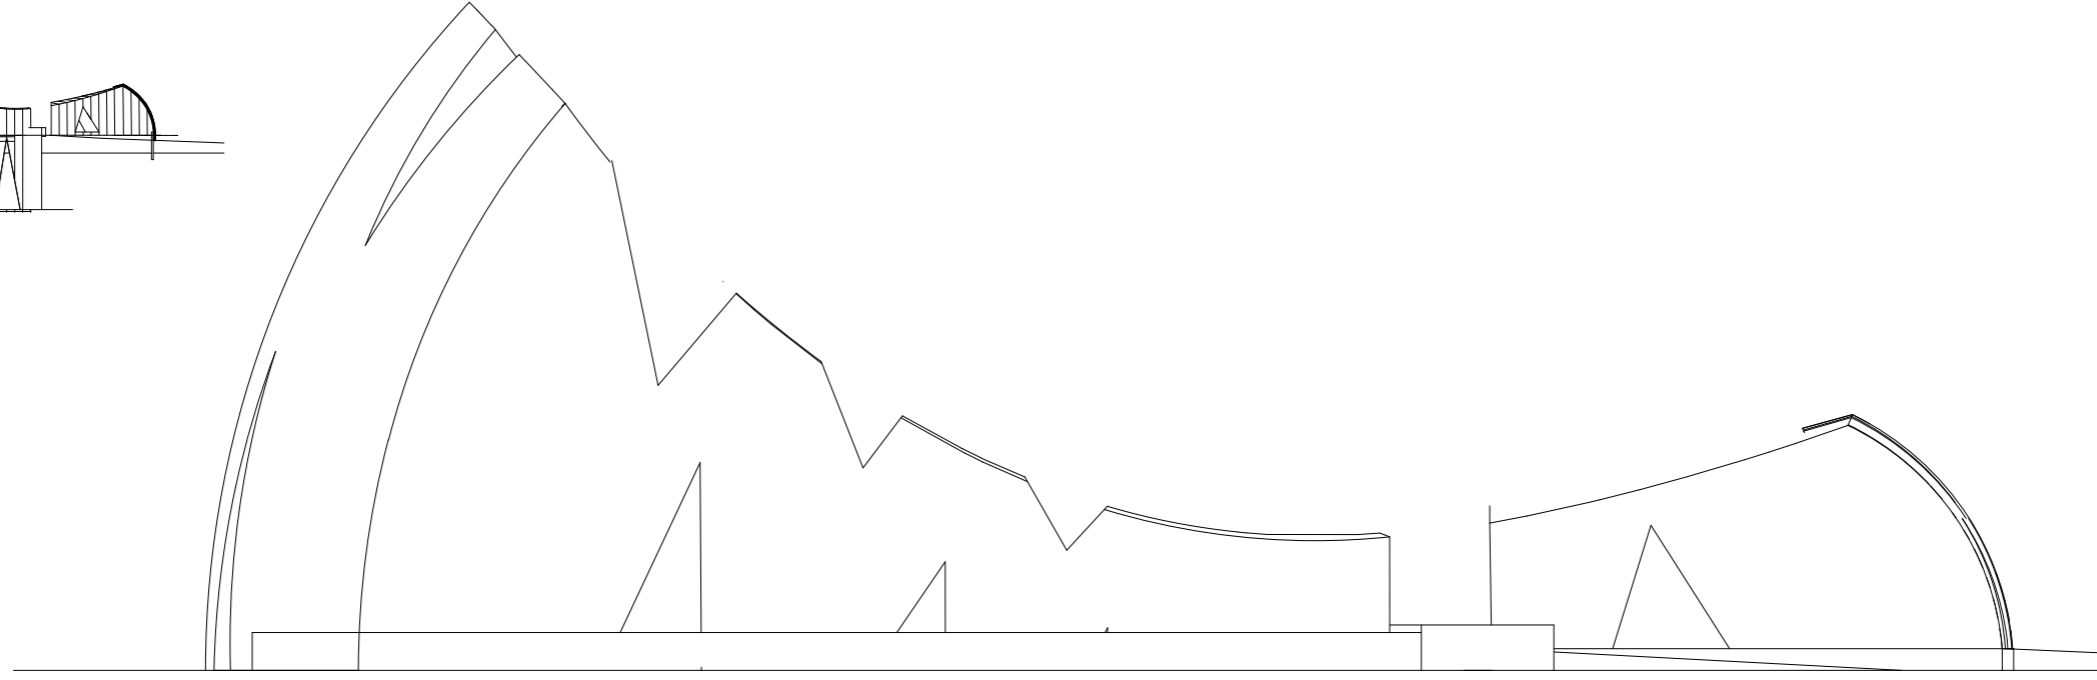


ELEVACAO NORTE

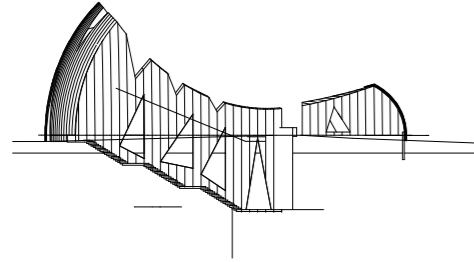

ELEVACAO LESTE

VALENTINY

hvp architects

VALENTINY hvp sarl architects
19, rue des Prés
L-5441 Remerschen
Commune de Schengen
Luxembourg

Fon +352 23 60 70 1
Fax +352 23 66 45 43
office@hvp.lu
www.valentinyarchitects.com

Planta	Escala	Des.	Data	Projeto
ELEVACAO NORTE	1:200		2015	
ELEVACAO LESTE				

Música em Trancoso

FACHADAS I
ANFITEATRO

