
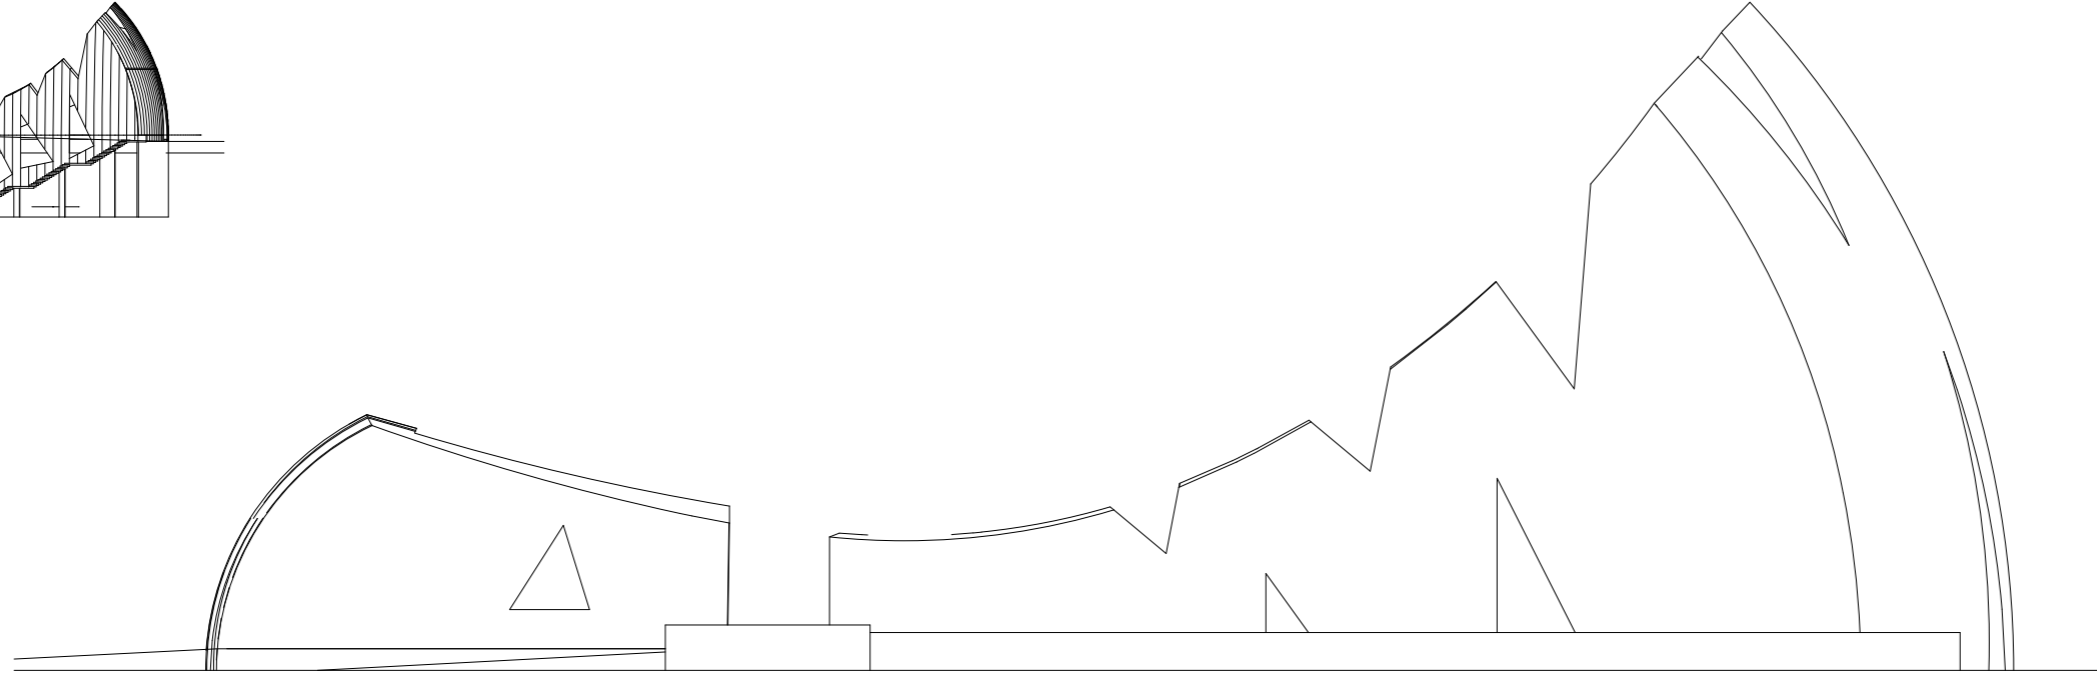


ELEVACAO SUL

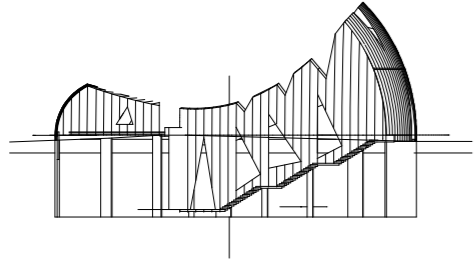

ELEVACAO OESTE

**VALENTINY**

**hvp architects**

VALENTINY hvp sarl architects  
 19, rue des Prés  
 L-5441 Remerschen  
 Commune de Schengen  
 Luxembourg

Fon +352 23 60 70 1  
 Fax +352 23 66 45 43  
 office@hvp.lu  
 www.valentinyarchitects.com



**FACHADAS II  
 ANFITEATRO**

Música em Trancoso

Planta	Escala	Des.	Data	Projeto
ELEVACAO SUL ELEVACAO OESTE	1:200		2015	