


**PLANTA INTERMEDIÁRIO / INTERMEDIATE**  
 ESCALA / SCALE 1:200

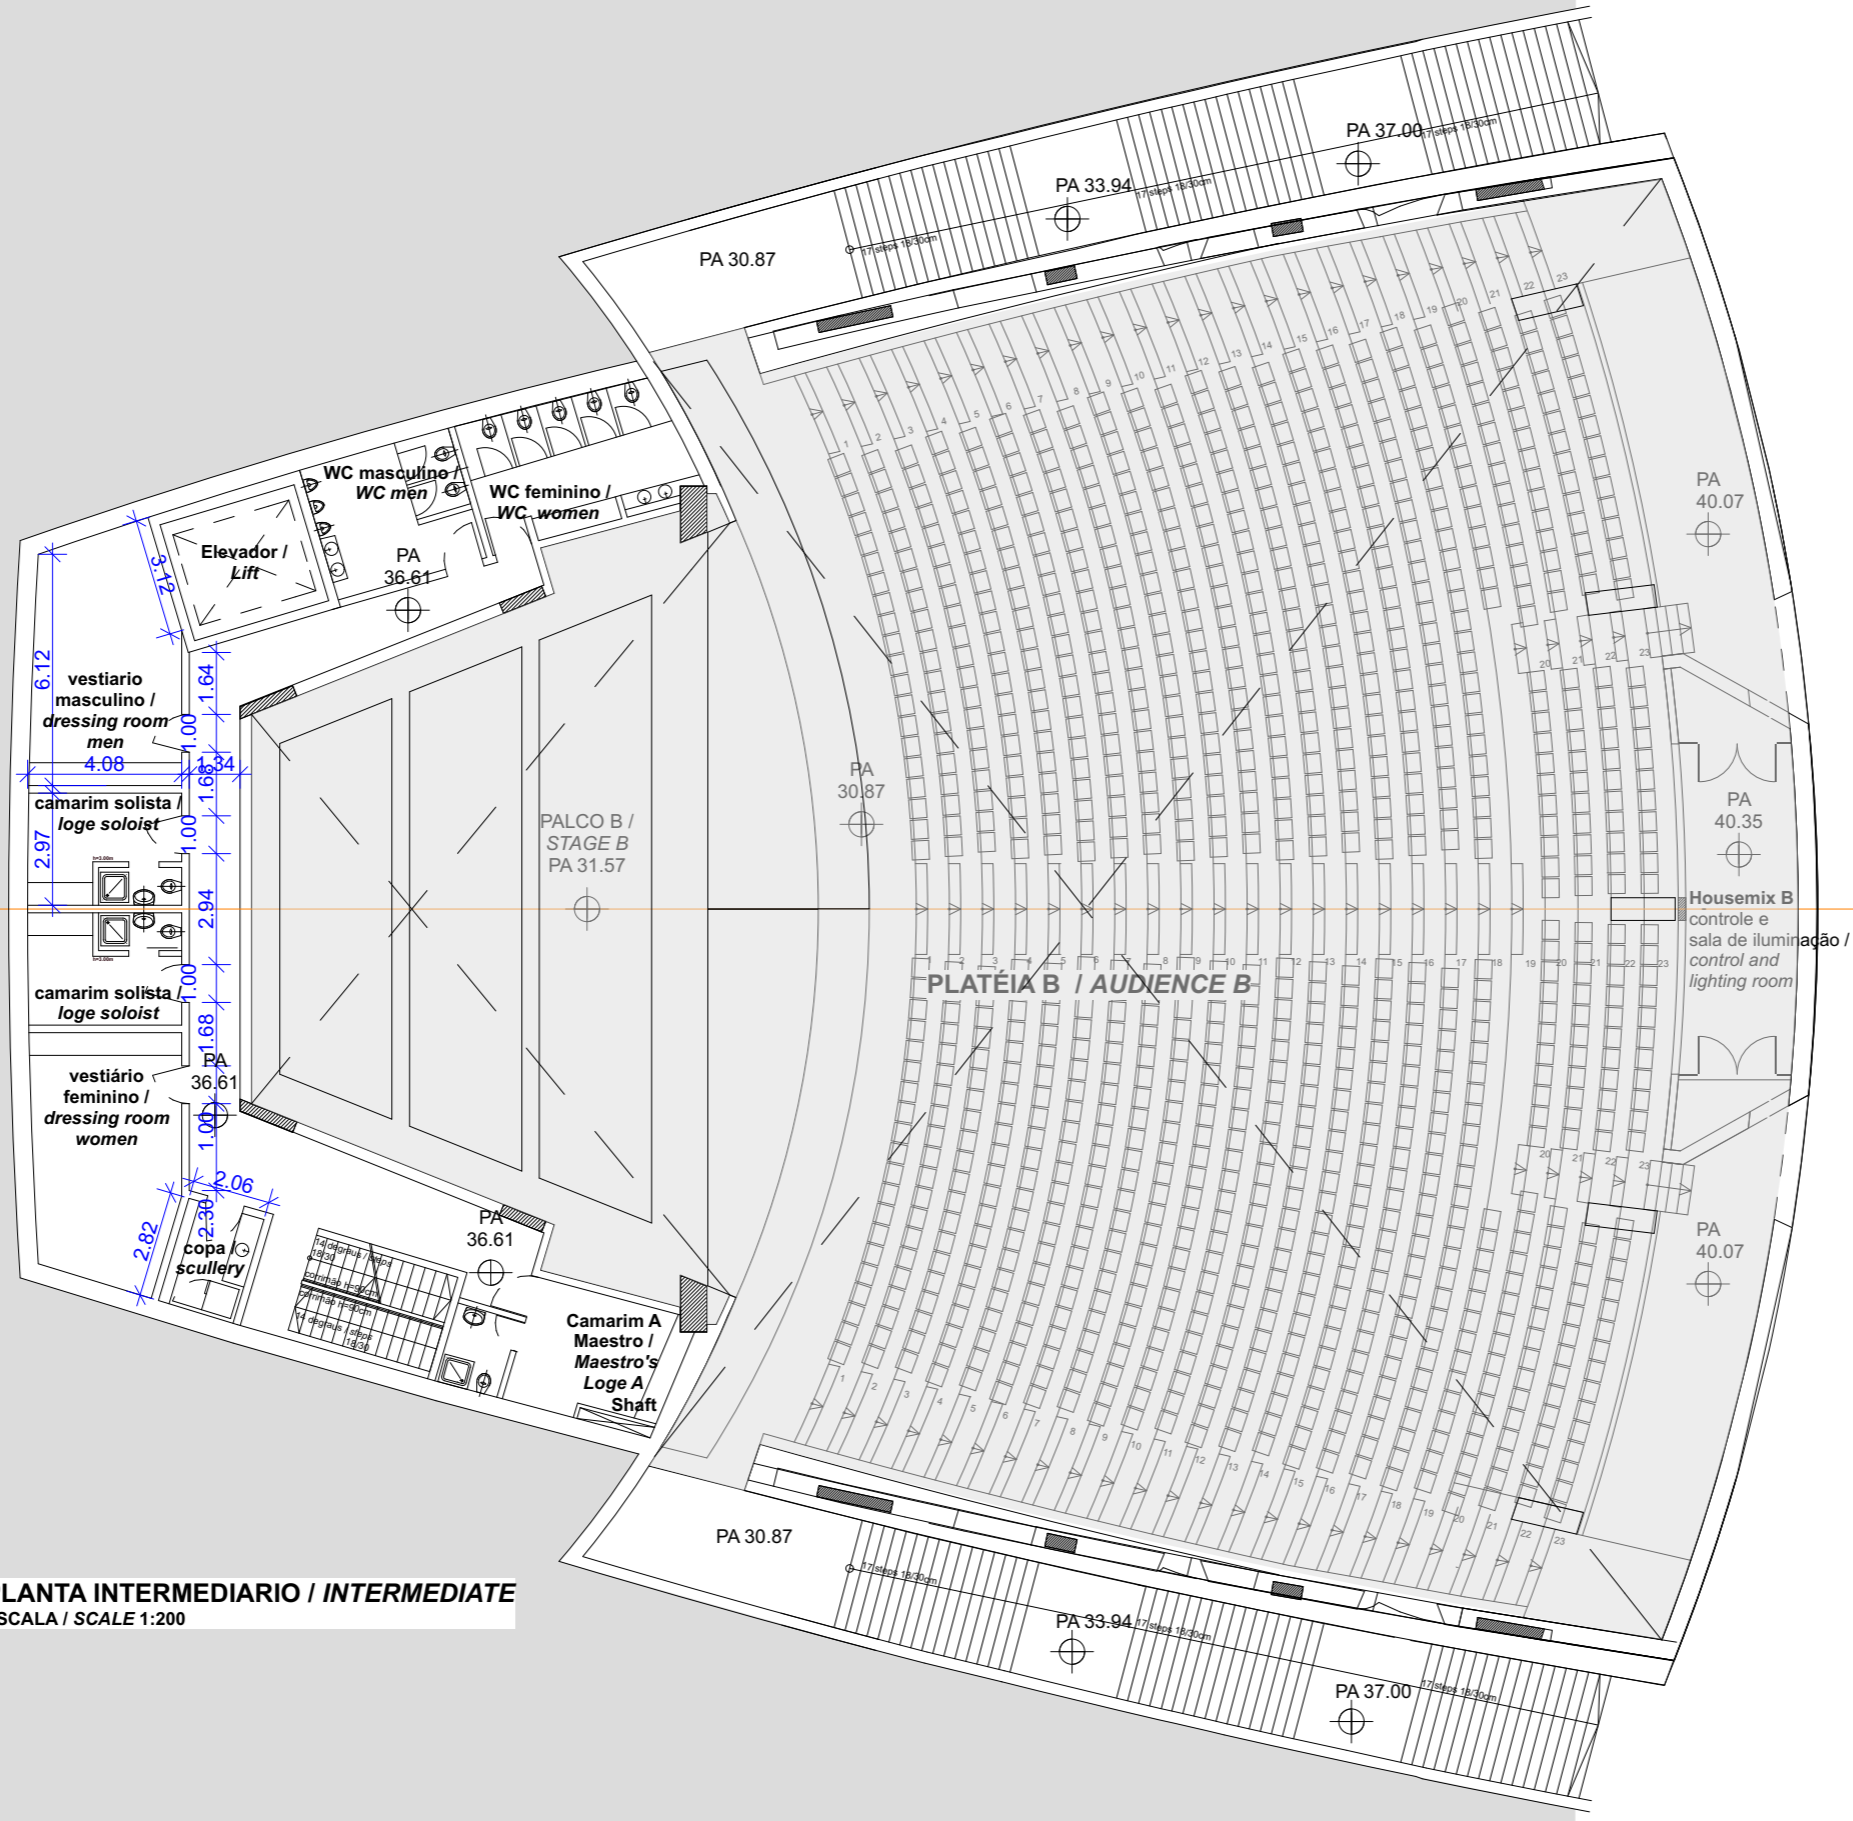

**VALENTINY**  
**hvp architects**

VALENTINY hvp sarl architects  
 19, rue des Prés  
 L-5441 Remerschen  
 Commune de Schengen  
 Luxembourg

Fon +352 23 60 70 1  
 Fax +352 23 66 45 43  
 office@hvp.lu  
 www.valentinyarchitects.com

Projeto  
 Índice

Planta	Escala	Des.	Data
PLANTA 36,61	1:200		2015

**Música em Trancoso**

**PLANTA ANFITEATRO**

